

SECOND FLOOR
PLANET DESIGN BUILDING
233 WILLIS STREET
P.O. BOX 11414
WELLINGTON
NEW ZEALAND
TEL. +64 4 384 7626
FAX. +64 4 3847625
www.planetdesign.co.nz

Drawing Status

ISSUE FOR INFORMATION

Click

Project
Te Puni Kōkiri House
143 Lambton Quay
Wellington

Sheet Title

GENERAL ARRANGEMENT
CURRENT LAYOUT

LEVEL 2

Scale
NTS

Original Paper Size
A1[840x594]

Proj No.	1607
----------	------


Northrop



Proj No.	1607
----------	------

Sheet No. C1-12

	Re
--	----

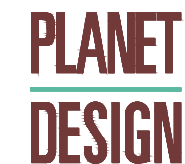

SECOND FLOOR
PLANET DESIGN BUILDING
233 WILLIS STREET
P.O. BOX 11414
WELLINGTON
NEW ZEALAND
TEL. +64 4 384 7626
FAX. +64 4 3847625
www.planetdesign.co.nz

Drawing Status

ISSUE FOR INFORMATION

11

Project
Te Puni Kōkiri House
143 Lambton Quay
Wellington

Sheet Title

GENERAL ARRANGEMENT
CURRENT LAYOUT

LEVEL 3

Checked


Original Page
414

A7[840x594]

[illegible]

Proj No. 1607


Northcote

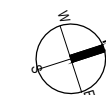

Proj No.	1607
----------	------

Sheet No. CL-L3

	Re
--	----

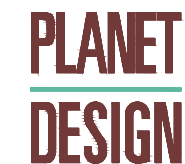

SECOND FLOOR
PLANET DESIGN BUILDING
233 WILLIS STREET
P.O. BOX 11414
WELLINGTON
NEW ZEALAND
TEL. +64 4 384 7626
FAX. +64 4 3847625
www.planetdesign.co.nz

Drawing Status

ISSUE FOR INFORMATION

Click

Project
Te Puni Kōkiri House
143 Lambton Quay
Wellington

Sheet Title

Sheet Title


GENERAL ARRANGEMENT
CURRENT LAYOUT


LEVEL 4

Scale
NTS

Proj No. 1607

--	--

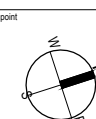

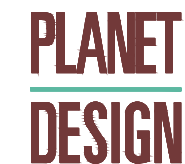

SECOND FLOOR
PLANET DESIGN BUILDING
233 WILLIS STREET
P.O. BOX 11414
WELLINGTON
NEW ZEALAND
TEL. +64 4 384 7626
FAX. +64 4 3847625
www.planetdesign.co.nz

Drawing Status

ISSUE FOR INFORMATION

11

Project
Te Puni Kōkiri House
143 Lambton Quay
Wellington

Sheet Title

GENERAL ARRANGEMENT
CURRENT LAYOUT

LEVEL 5

Drawn
KD
Checked

Scale
NTS


Original Paper Size
A1[840x594]

Proj No.	1607
----------	------

	Northpoin
--	-----------



Sheet No.	CL-L5	Rev
-----------	-------	-----

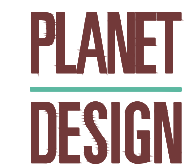

SECOND FLOOR
PLANET DESIGN BUILDING
233 WILLIS STREET
P.O. BOX 11414
WELLINGTON
NEW ZEALAND
TEL. +64 4 384 7626
FAX. +64 4 3847625
www.planetdesign.co.nz

[illegible]

Drawing Status

ISSUE FOR INFORMATION

Click

Project
Te Puni Kōkiri House
143 Lambton Quay
Wellington

Sheet Title

Sheet Title

GENERAL ARRANGEMENT
CURRENT LAYOUT

LEVEL 6

Drawn

KD

Scale

NTS


Original Paper Size
A1[840x594]

Proj No.

1607

1607

Northpoint

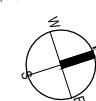

Proj No.	1607
----------	------

Sheet No.	CL-L6
-----------	-------

Re	
----	--



LEVEL 7



**PLANET
DESIGN**

SECOND FLOOR
PLANET DESIGN BUILDING
233 WILLIS STREET
P.O. BOX 11414
WELLINGTON
NEW ZEALAND
TEL. +64 4 384 7626
FAX. +64 4 3847625
www.planetdesign.co.nz

[illegible]

Drawing Status

ISSUE FOR INFORMATION

Click

Project
Te Puni Kōkiri House
143 Lambton Quay
Wellington

Sheet Title

Sheet Title

GENERAL ARRANGEMENT
CURRENT LAYOUT

LEVEL 7

Drawn
KD
Checked

Scale
NTS

Original Paper Size
A1[840x594]

Proj No.	1607
----------	------


	Northpoint
--	------------



Proj No.	1607
----------	------

Sheet No.
CL-L7

Re	
----	--

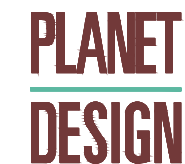

SECOND FLOOR
PLANET DESIGN BUILDING
233 WILLIS STREET
P.O. BOX 11414
WELLINGTON
NEW ZEALAND
TEL. +64 4 384 7626
FAX. +64 4 3847625
www.planetdesign.co.nz

Drawing Status

ISSUE FOR INFORMATION

Click

Project
Te Puni Kōkiri House
143 Lambton Quay
Wellington

Sheet Title

Sheet Title

GENERAL ARRANGEMENT
CURRENT LAYOUT

LEVEL 8

Drawn

KD

KD
Checked

Chicago

Scale

NTC

NIS

Original Paper
A 11


A1[

Proj No.	
----------	--

1

10


Northpoint

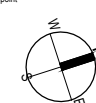

Proj No.	1607
----------	------

Sheet No.
CL-L8

	Re
--	----

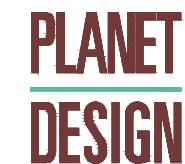

SECOND FLOOR
PLANET DESIGN BUILDING
233 WILLIS STREET
P.O. BOX 11414
WELLINGTON
NEW ZEALAND
TEL. +64 4 384 7626
FAX. +64 4 3847625
www.planetdesign.co.nz

Drawing Status

ISSUE FOR INFORMATION

Click

Project
Te Puni Kōkiri House
143 Lambton Quay
Wellington

Sheet Title

Sheet Title

GENERAL ARRANGEMENT
CURRENT LAYOUT

LEVEL 9

Drawn

KD

KD
Checked

Chicago

Scale

NTC

NIS

Original Paper
A 11


A1[

Proj No.	
----------	--

1

10

Northpoint

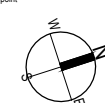


Proj No.

FIG. NO.

	L
--	---

1

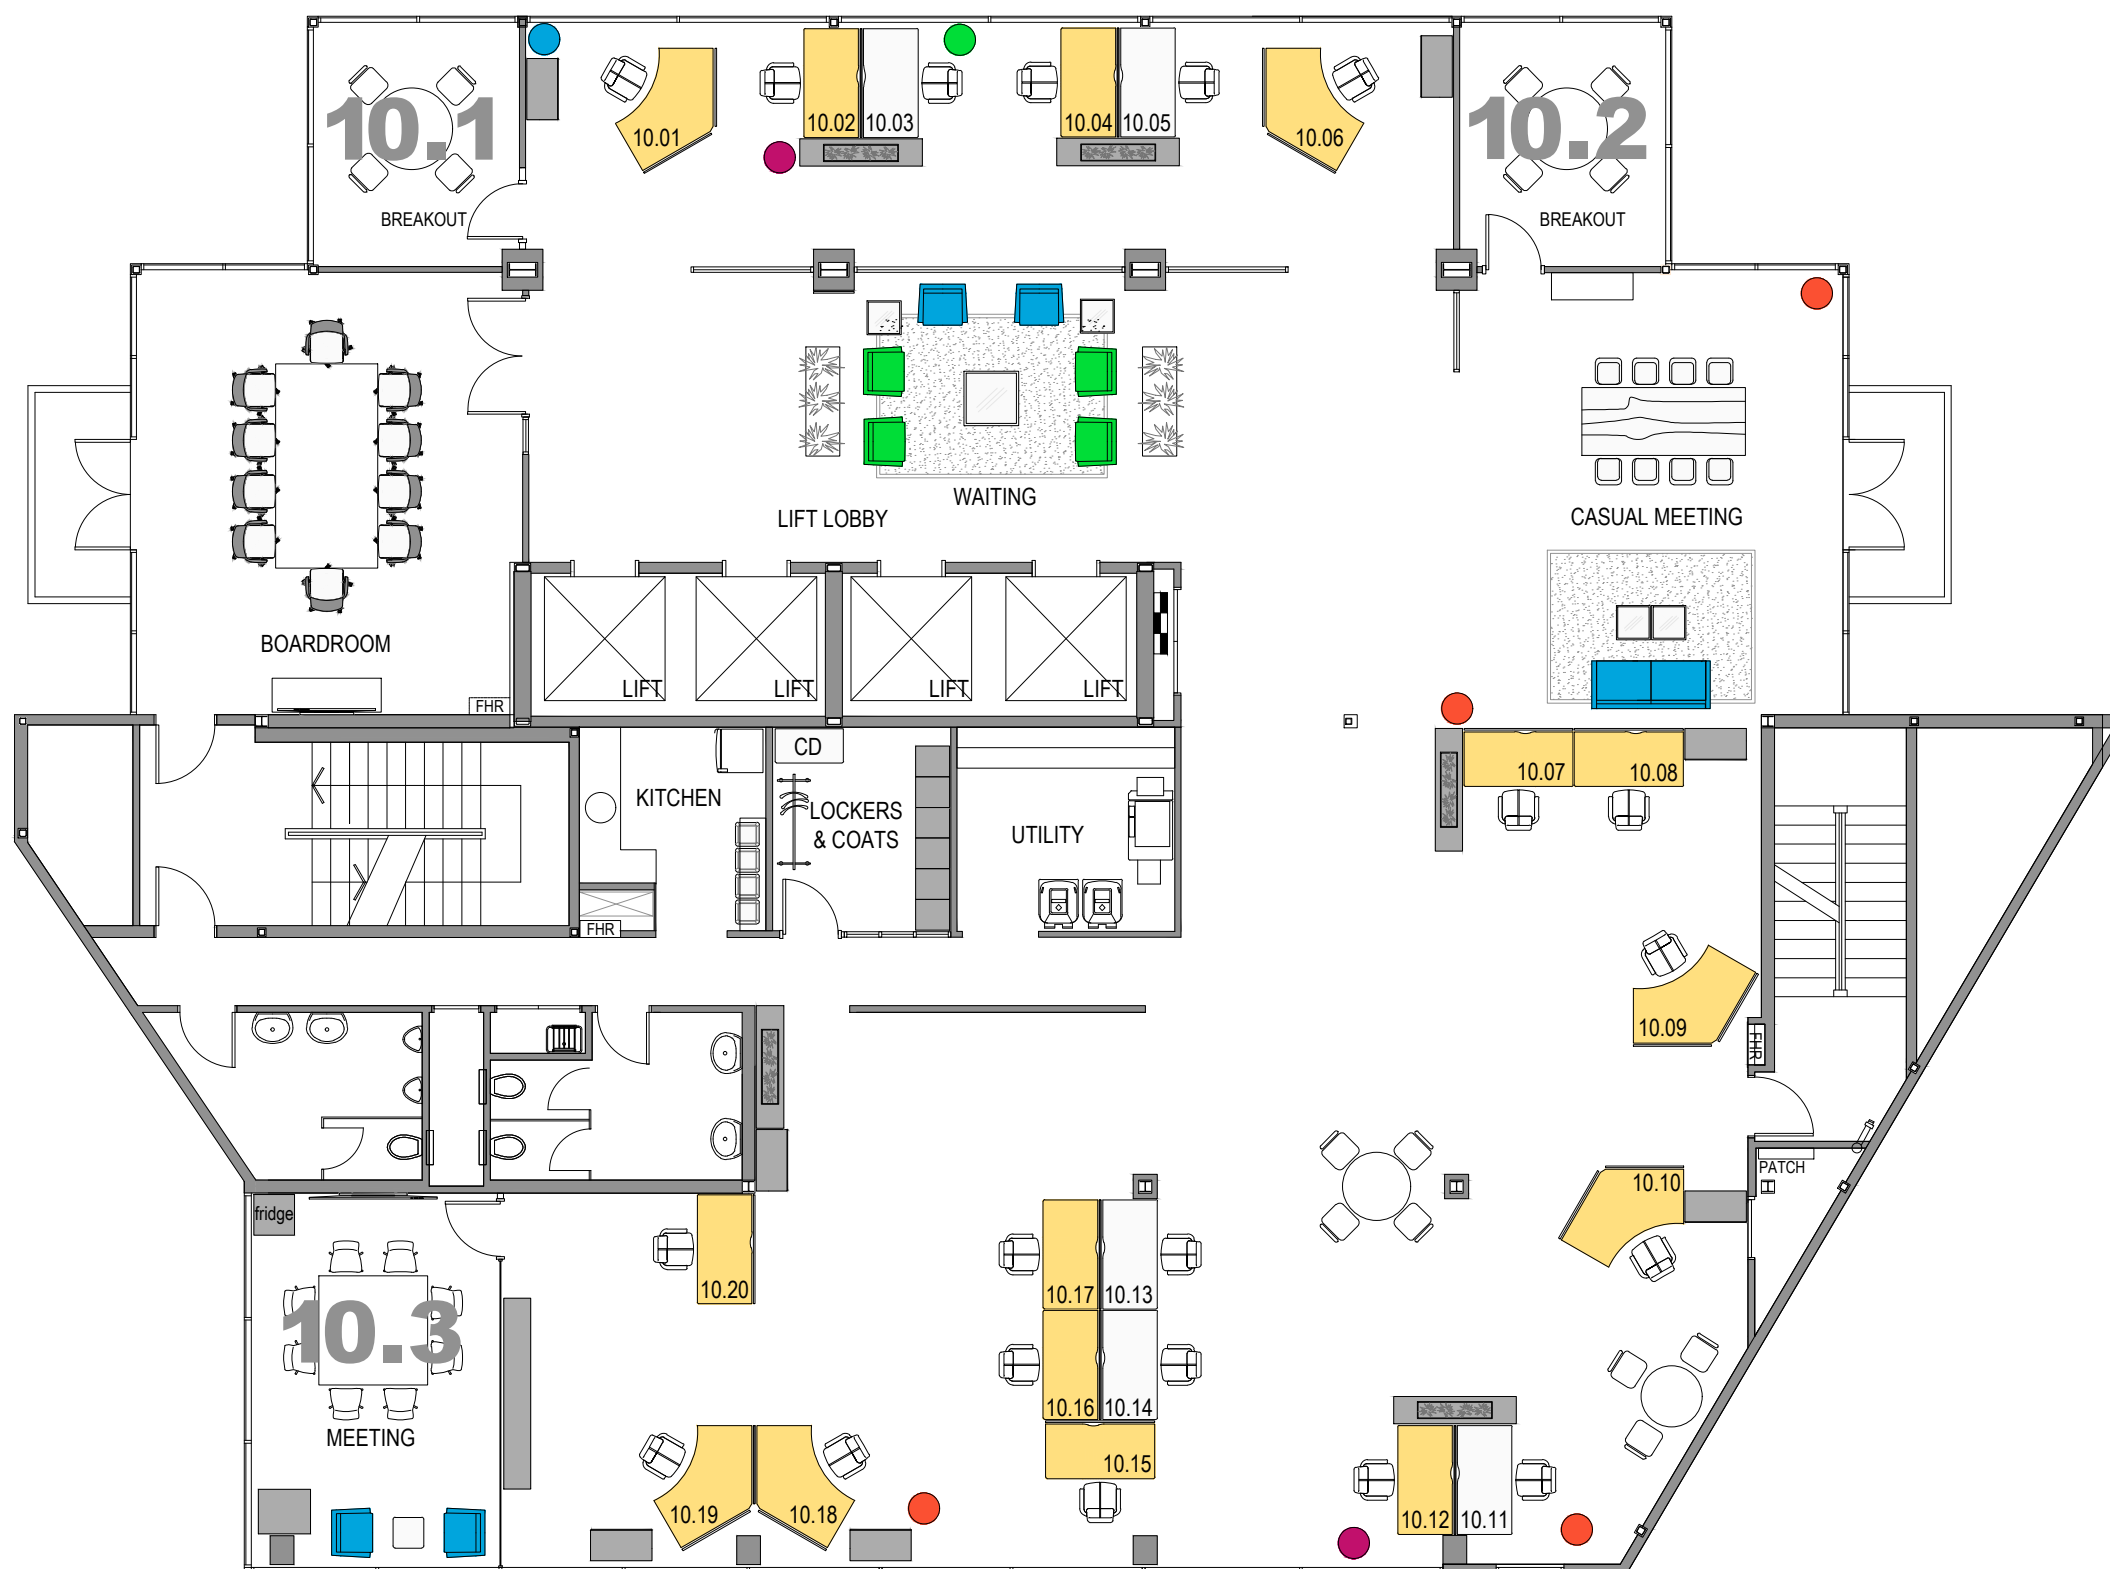

LEVEL 10



**PLANET
DESIGN**

SECOND FLOOR
PLANET DESIGN BUILDING
233 WILLIS STREET
P.O. BOX 11414
WELLINGTON
NEW ZEALAND
TEL. +64 4 384 7626
FAX. +64 4 3847625
www.planetdesign.co.nz

[illegible]

Drawing Status

ISSUE FOR INFORMATION

Click

Project
Te Puni Kōkiri House
143 Lambton Quay
Wellington

Sheet Title

Sheet Title

GENERAL ARRANGEMENT
CURRENT LAYOUT

LEVEL 10

Drawn

KD

KD
Checked

Chicago

Scale

NTC

NIS

Original Paper
A 11


A1[

Proj No.	
----------	--

1

10

Northpoint

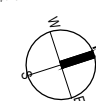

Doni No.

Proj No.	1607
----------	------

1607

Page 10 of 10

	Sheet No.
--	-----------

Sheet No.

[illegible]
