


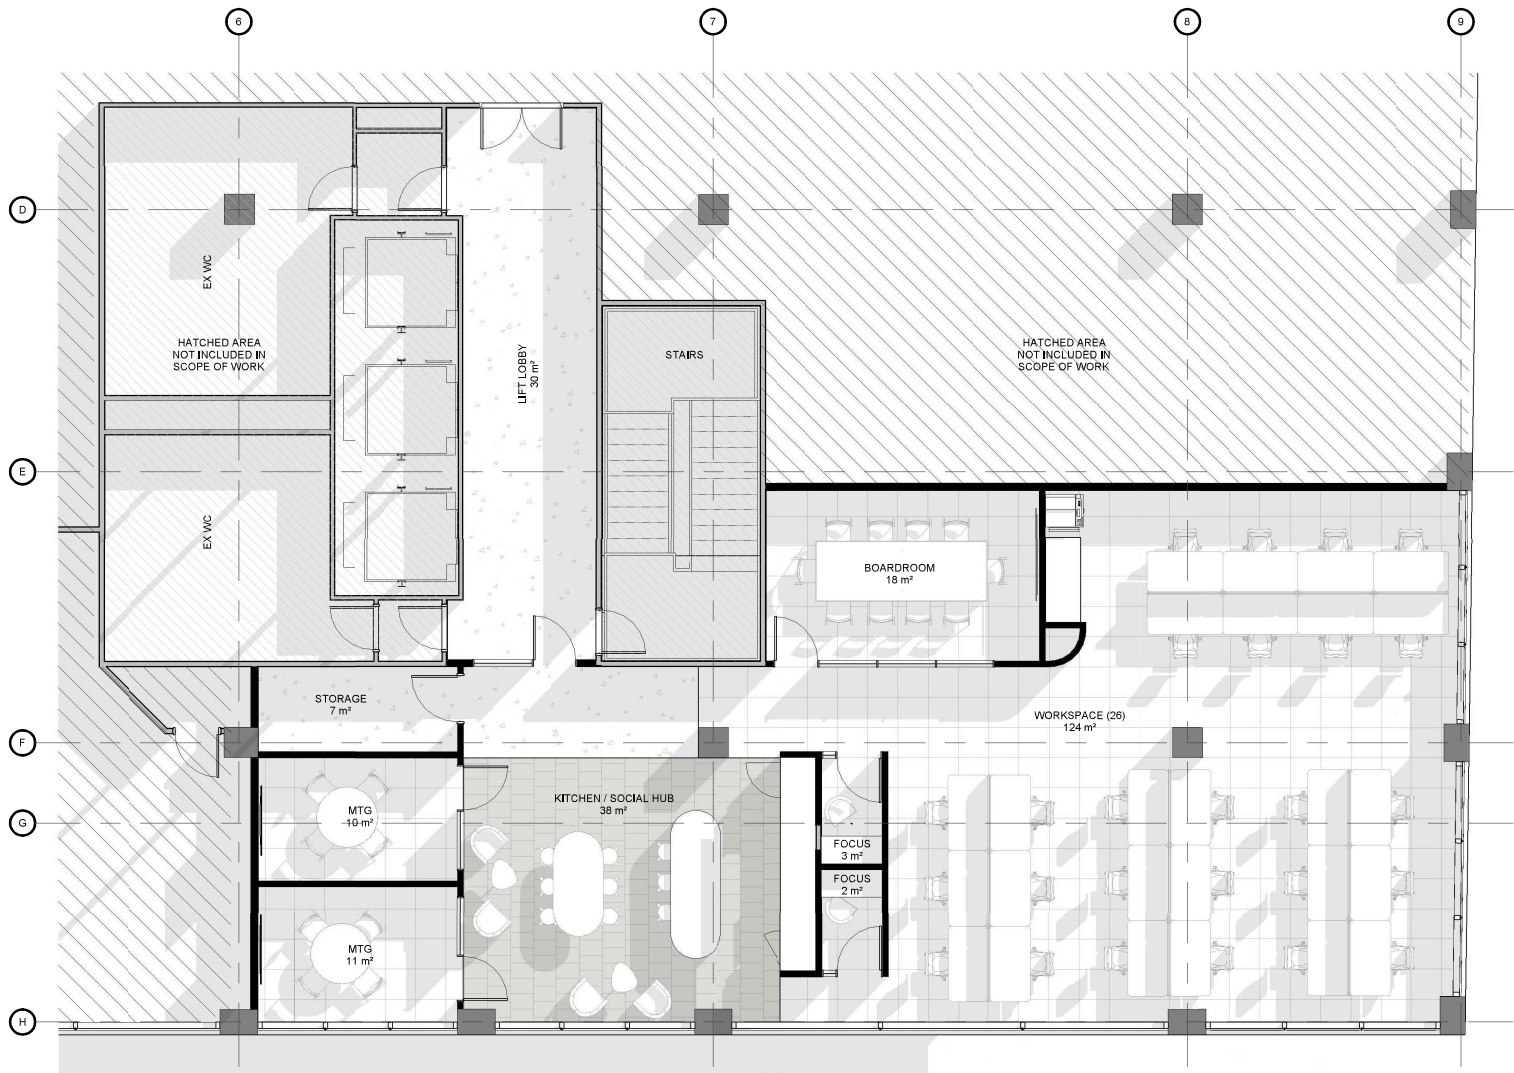

1 LEVEL 3 - FLOOR PLAN - PROPOSED
SCALE @ A3 - 1 : 100

A221 REV.A

FLOOR PLAN - PROPOSED

ARGOSY PROPERTIES LTD
L3, 82 WYNDHAM STREET, AUCKLAND

FOR CONSTRUCTION

Contractors shall verify all dimensions on site before commencing work. Do not scale from the drawings.
If in doubt ask. Copyright of this drawing is vested in Designgroup Stapleton Elliott.

PROJECT No. A1003

PLOT DATE. 19/05/2026 2:37:41 pm

NO.	DESCRIPTION	DATE
A	For Construction	05.05.2026

Site Information

Legal Description: Lot 4 DP 183932


Climate Zone: 1

Corrosion Zone: D

Earthquake Zone: 1

Rainfall Intensity: 80-90mm/h

Wind Zone: Medium

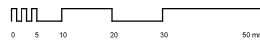

Auckland	+64 9 976 8288	ak@dgse.co.nz
Tauranga	+64 7 925 6238	tr@dgse.co.nz
Napier	+64 6 835 6173	np@dgse.co.nz
Palmerston North	+64 6 357 4534	pn@dgse.co.nz
Wellington	+64 4 920 0032	wm@dgse.co.nz
Queenstown	+64 3 568 8411	qt@dgse.co.nz